



FCC CAMPUS BUILDINGS

- 01 HISTORIC OAB
- 02 ADMINISTRATION
- 03 STUDENT SERVICES
- 04 CAFETERIA
- 05 BUSINESS EDUCATION
- 06 SOCIAL SCIENCE

- 07 FORUM HALL
- 08 LIBRARY
- 09 TUTORIAL CENTER
- 10 LEARNING RESOURCES CENTER
- 11 ASSESSMENT CENTER
- 12 LANGUAGE ARTS
- 13 ART/HOME ECONOMICS

- 14 APPLIED TECHNOLOGY
- 15 APPLIED TECHNOLOGY
- 16 STUDENT CENTER/BOOKSTORE
- 17 GYMNASIUM
- 18 PRACTICE COURTS
- 19 APPLIED TECHNOLOGY
- 20 APPLIED TECHNOLOGY

- 21 APPLIED TECHNOLOGY
- 22 APPLIED TECHNOLOGY
- 23 MUSIC/SPEECH
- 24 THEATER ARTS
- 25 UTILITY BUILDING
- 26 HUMANITIES OFFICES
- 27 MATH/SCIENCE

- 28 THEATER ARTS
- 29 THEATER ARTS
- 30 THEATER ARTS
- 31 HEALTH SCIENCES
- 32 STATE CENTER CCD OFFICE
- 33 CHILD DEVELOPMENT CENTER
- 34 PERFORMANCE CENTER


- 35 FIELD HOUSE
- 36 RATCLIFFE GROUNDS OFFICE
- 37 RATCLIFFE STADIUM
- 38 POLICE ACADEMY
- 40 EULESS BALL PARK
- 41 SOFTBALL FIELD

DISTRICT OPERATIONS BUILDINGS


- D1 POLICE SERVICES
- D2 PLAN/BLEUPRINT ROOM
- D3 DISTRICT OPERATIONS
- D4 TEMP OFFICES
- D5 EQUIPMENT CANOPY
- D6 DISTRICT TRAINING ROOM

- D7 LOUNGE, GROUNDS & MAINTENANCE
- D8 AUTO CANOPY
- D9 MAINTENANCE SHOPS
- D10 WAREHOUSE



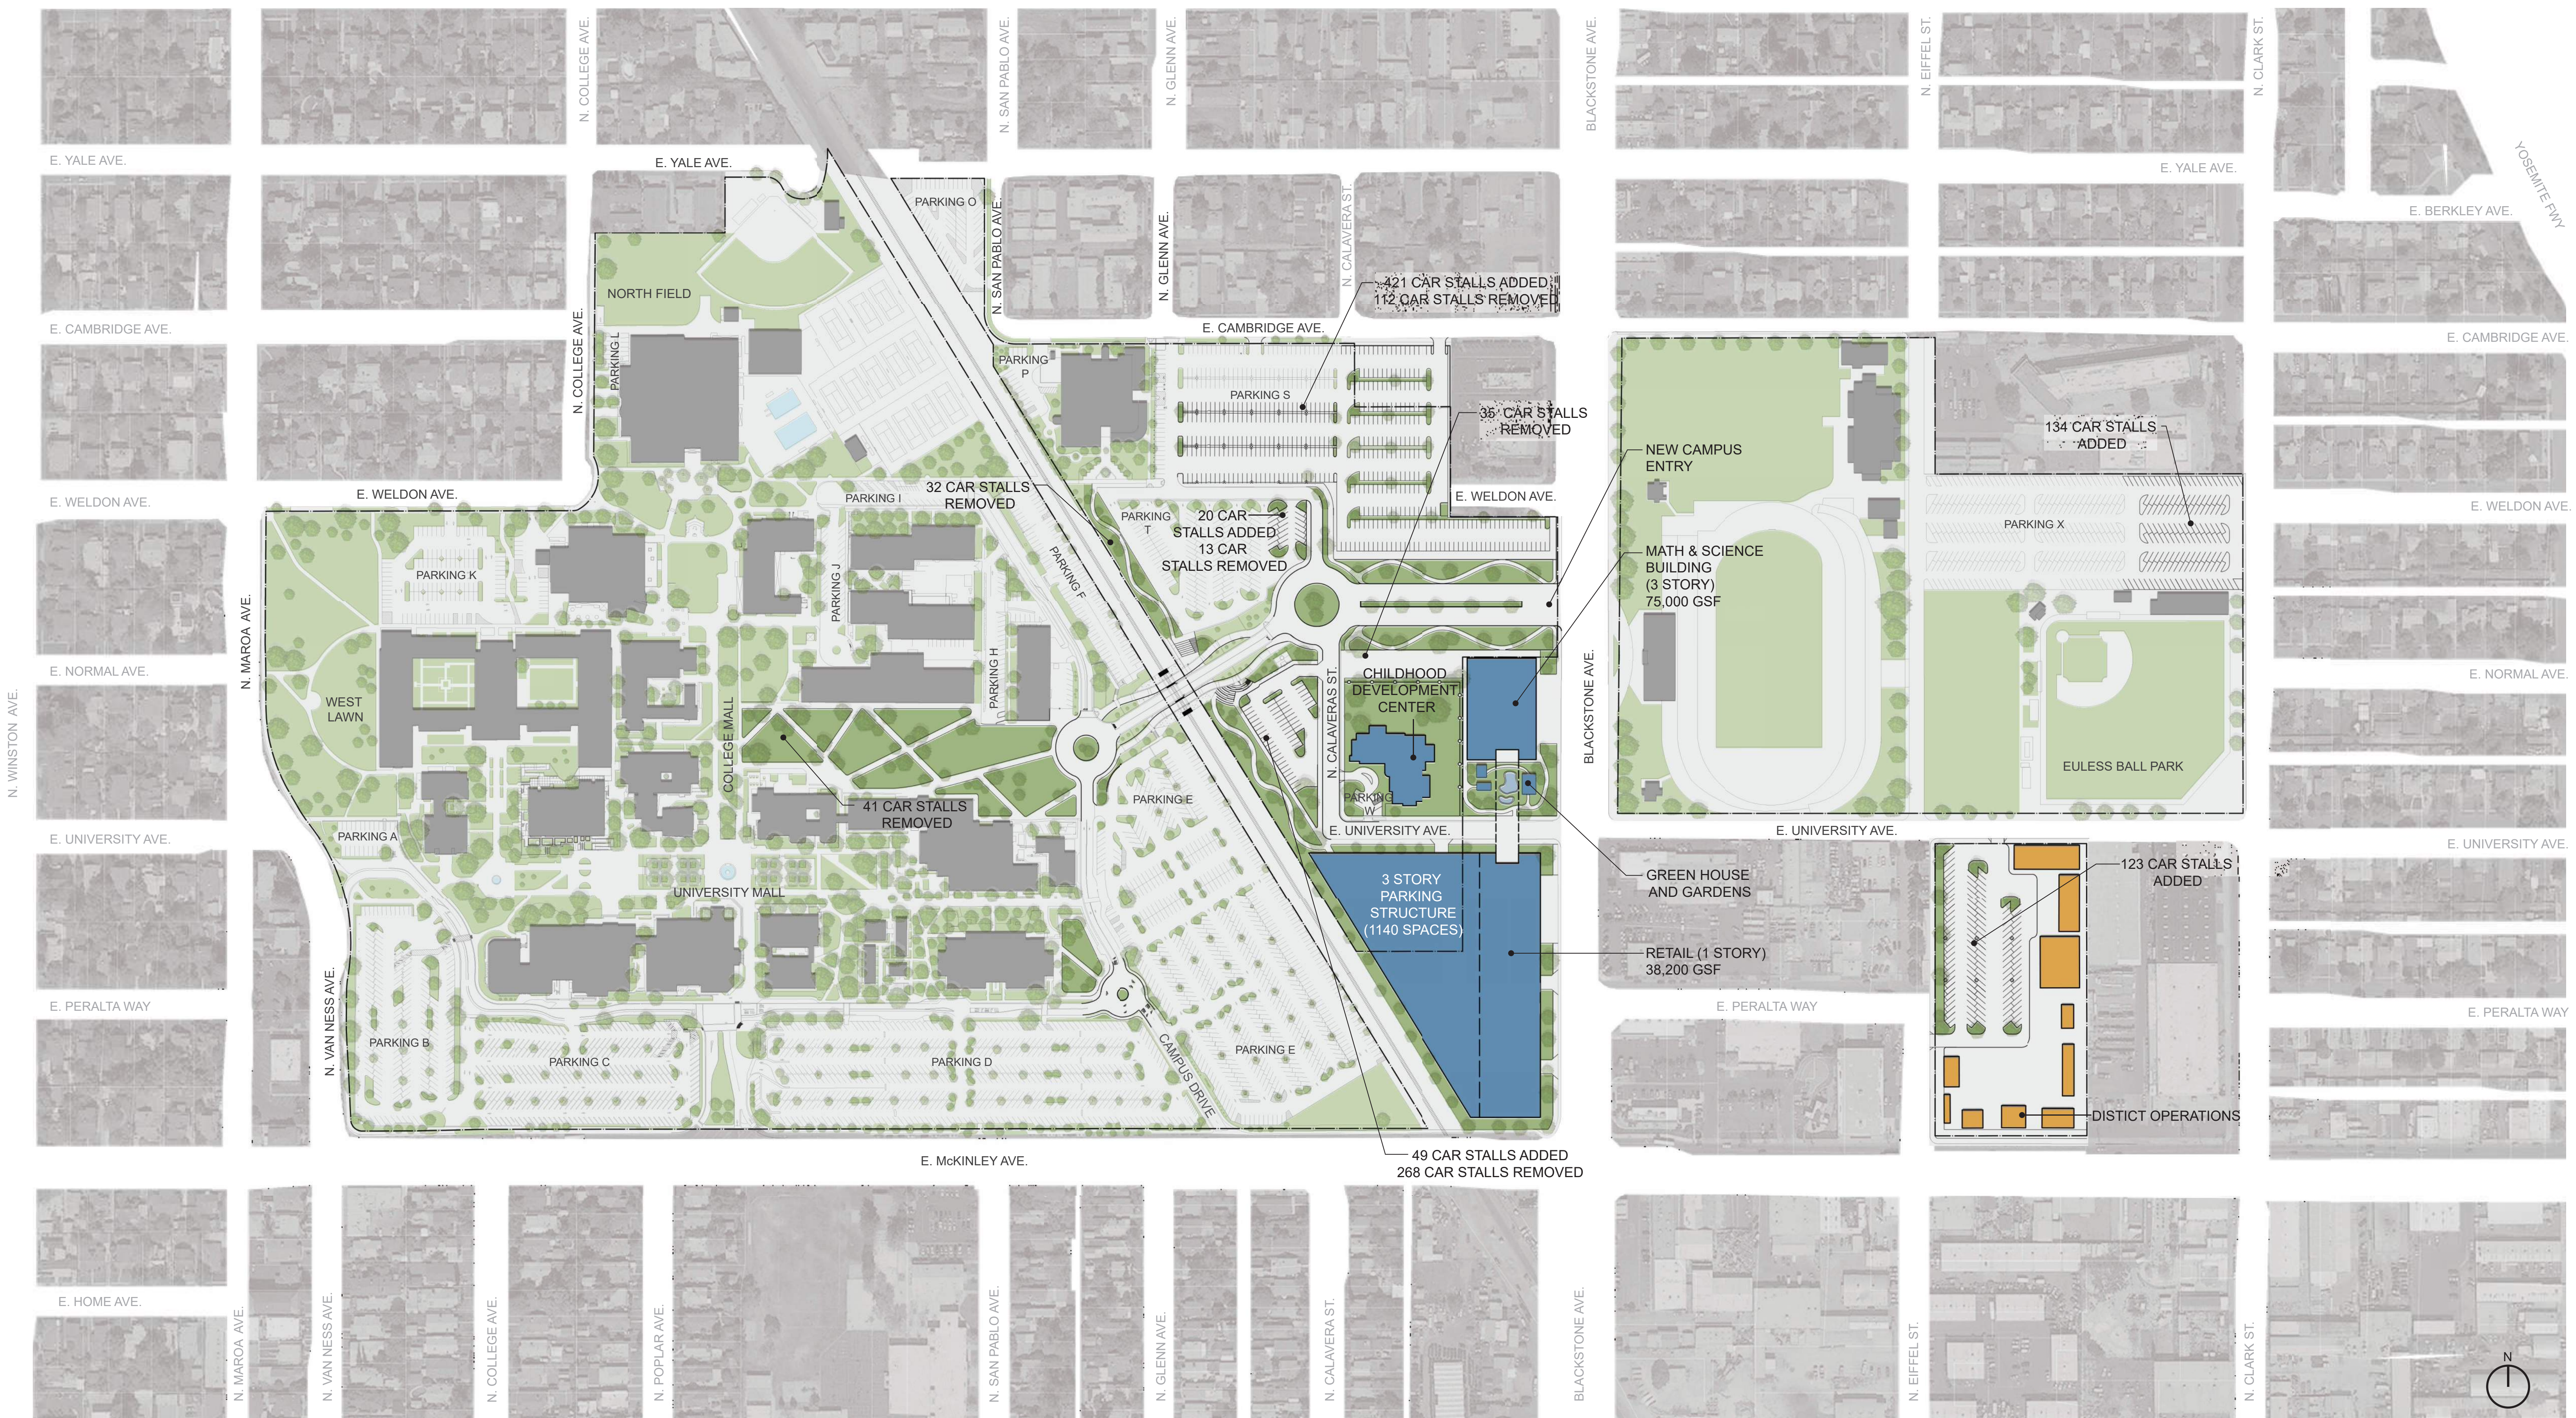


FRESNO CITY COLLEGE MASTERPLAN DESIGN - SCHEME E

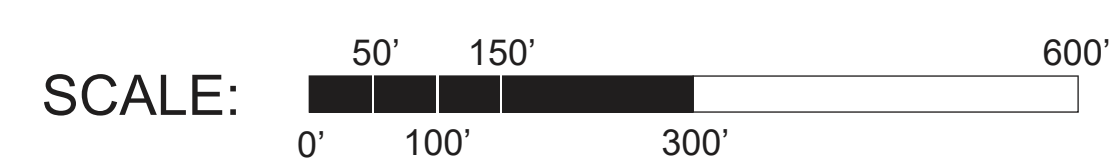


NET SURFACE STALLS : 246 SPACES
 PARKING STRUCTURE : 1140 SPACES



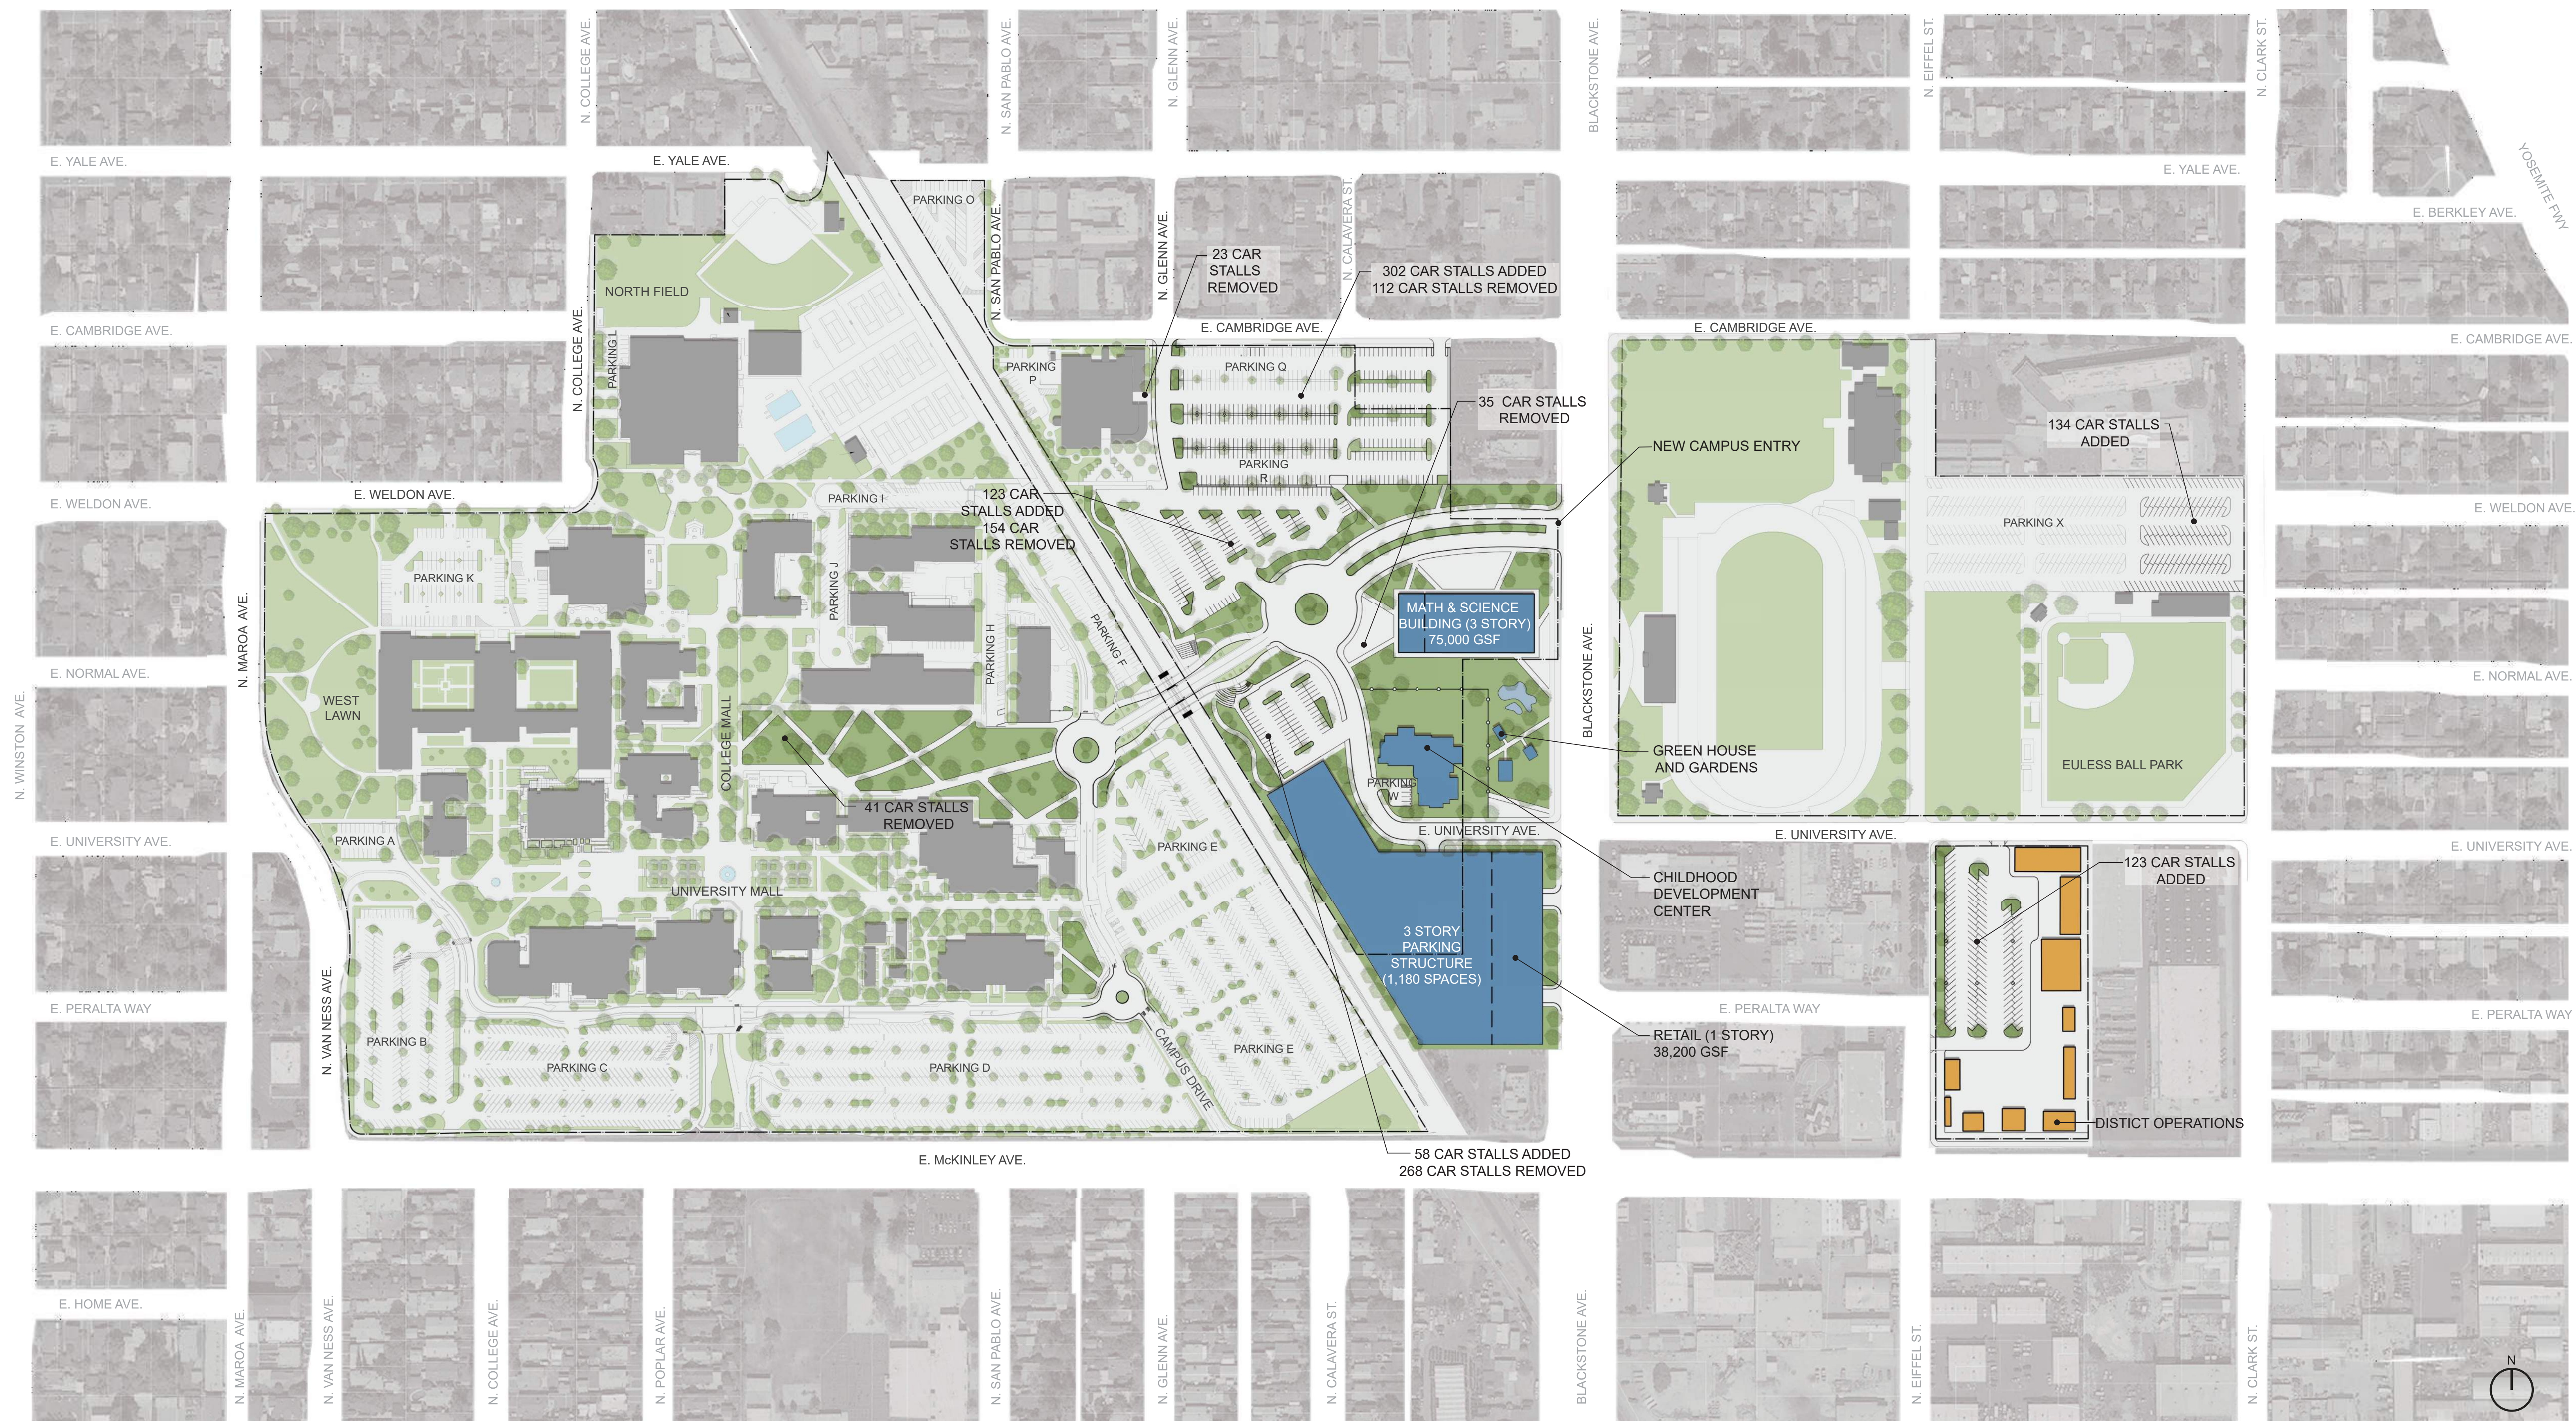


FRESNO CITY COLLEGE MASTERPLAN DESIGN - SCHEME F

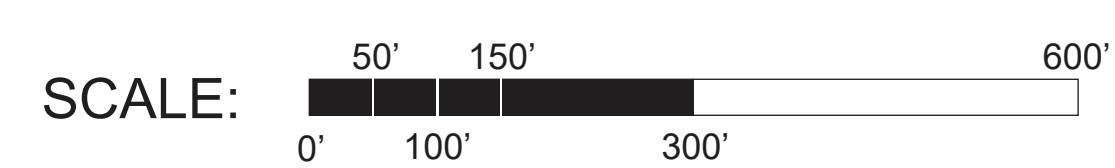

NET SURFACE STALLS : 107 SPACES
 PARKING STRUCTURE : 1180 SPACES



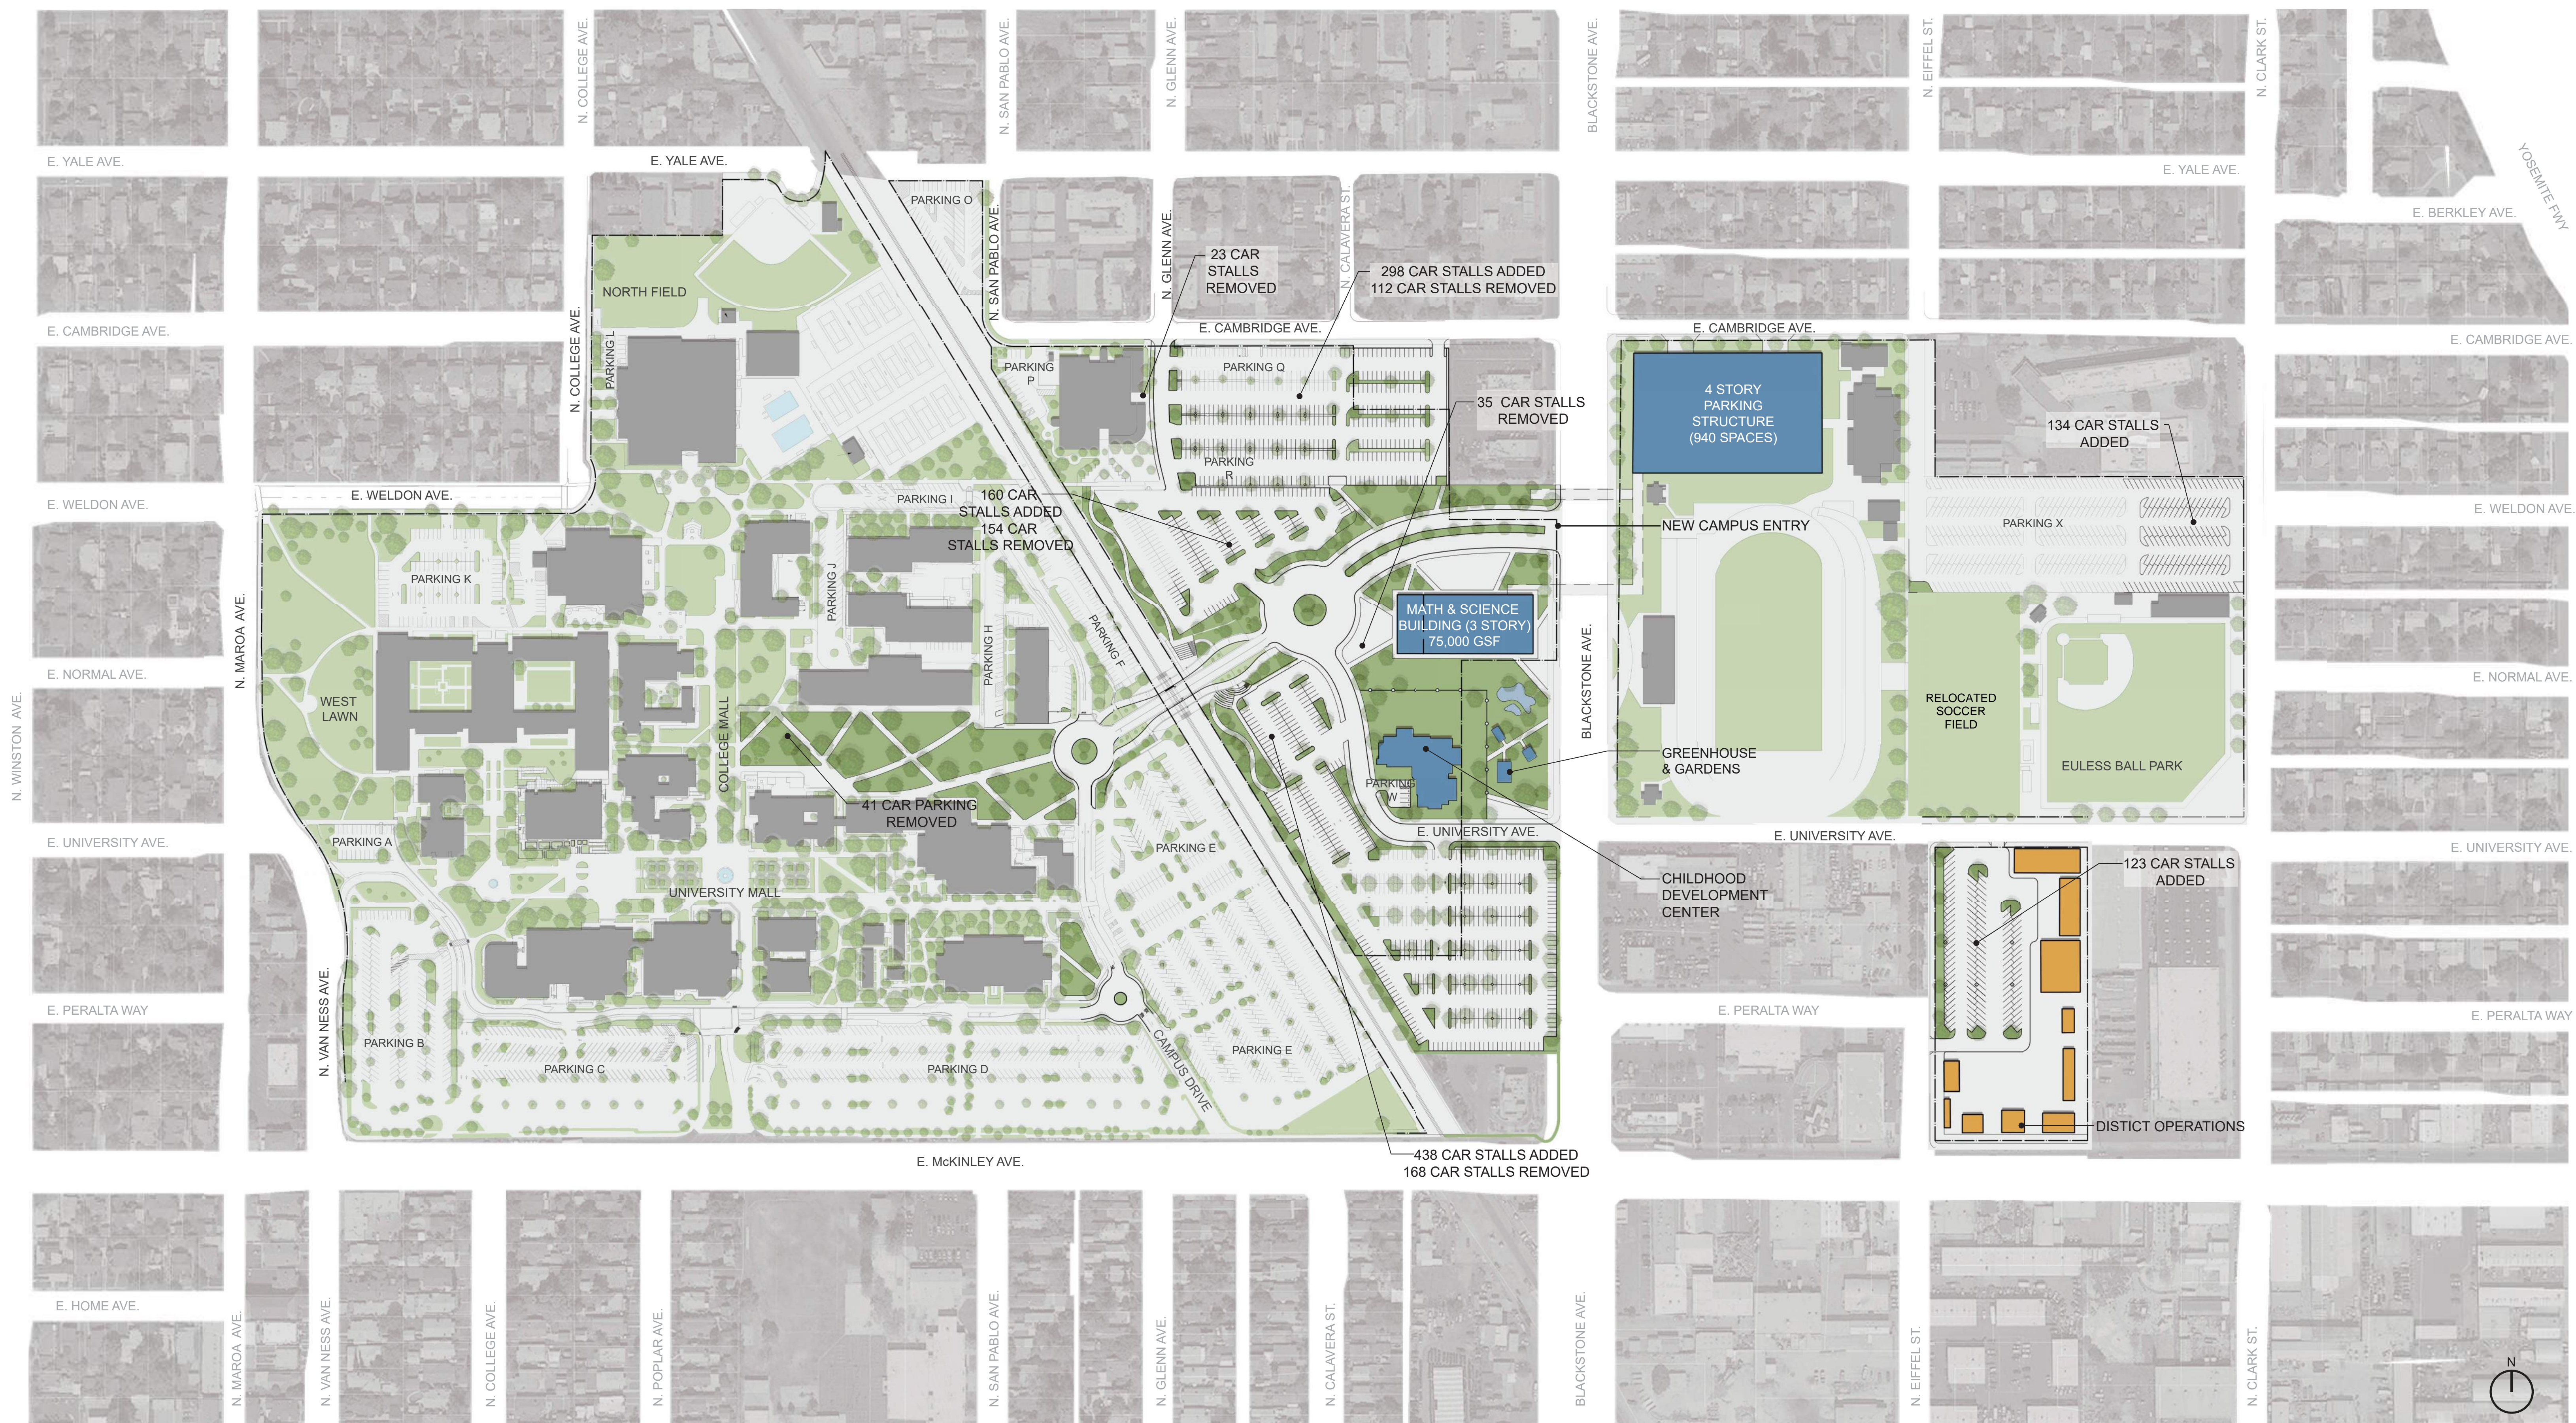

FRESNO CITY COLLEGE MASTERPLAN DESIGN - SCHEME G

NET SURFACE STALLS : 620 SPACES
 PARKING STRUCTURE : 940 SPACES

